



1. Site Plan 1/32" = 1'-0"

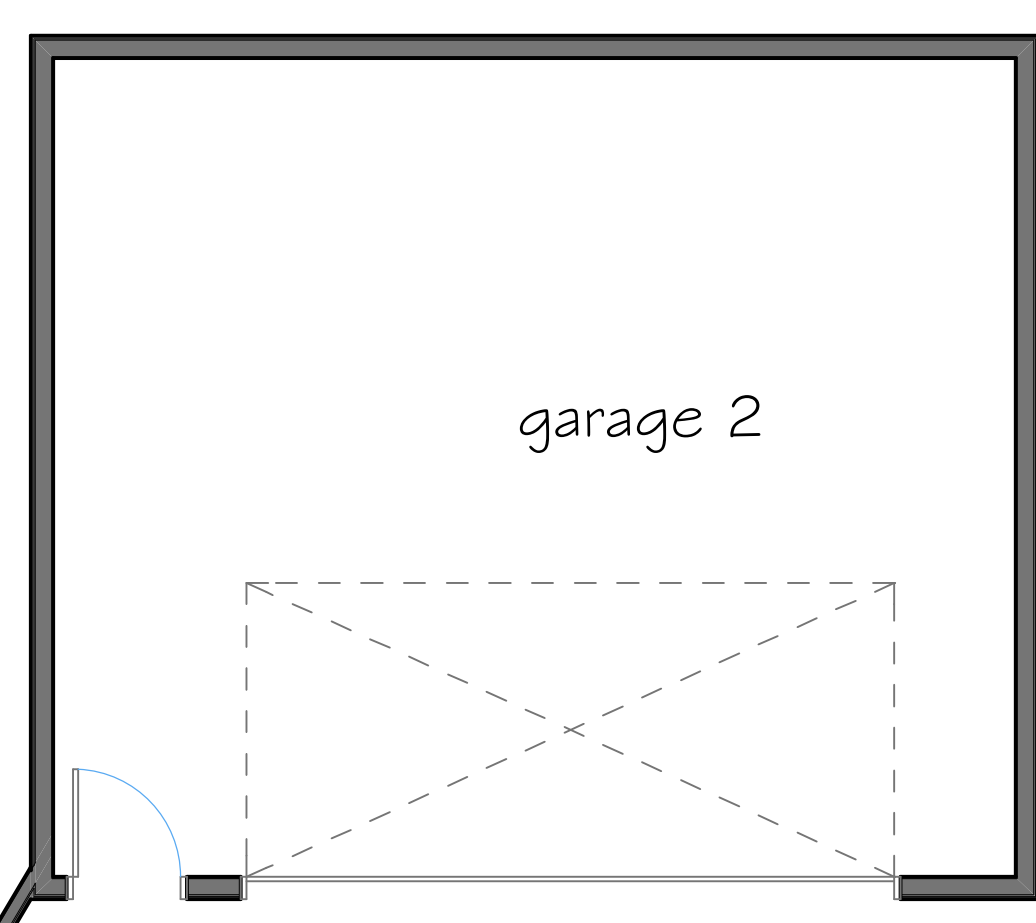

garage 2

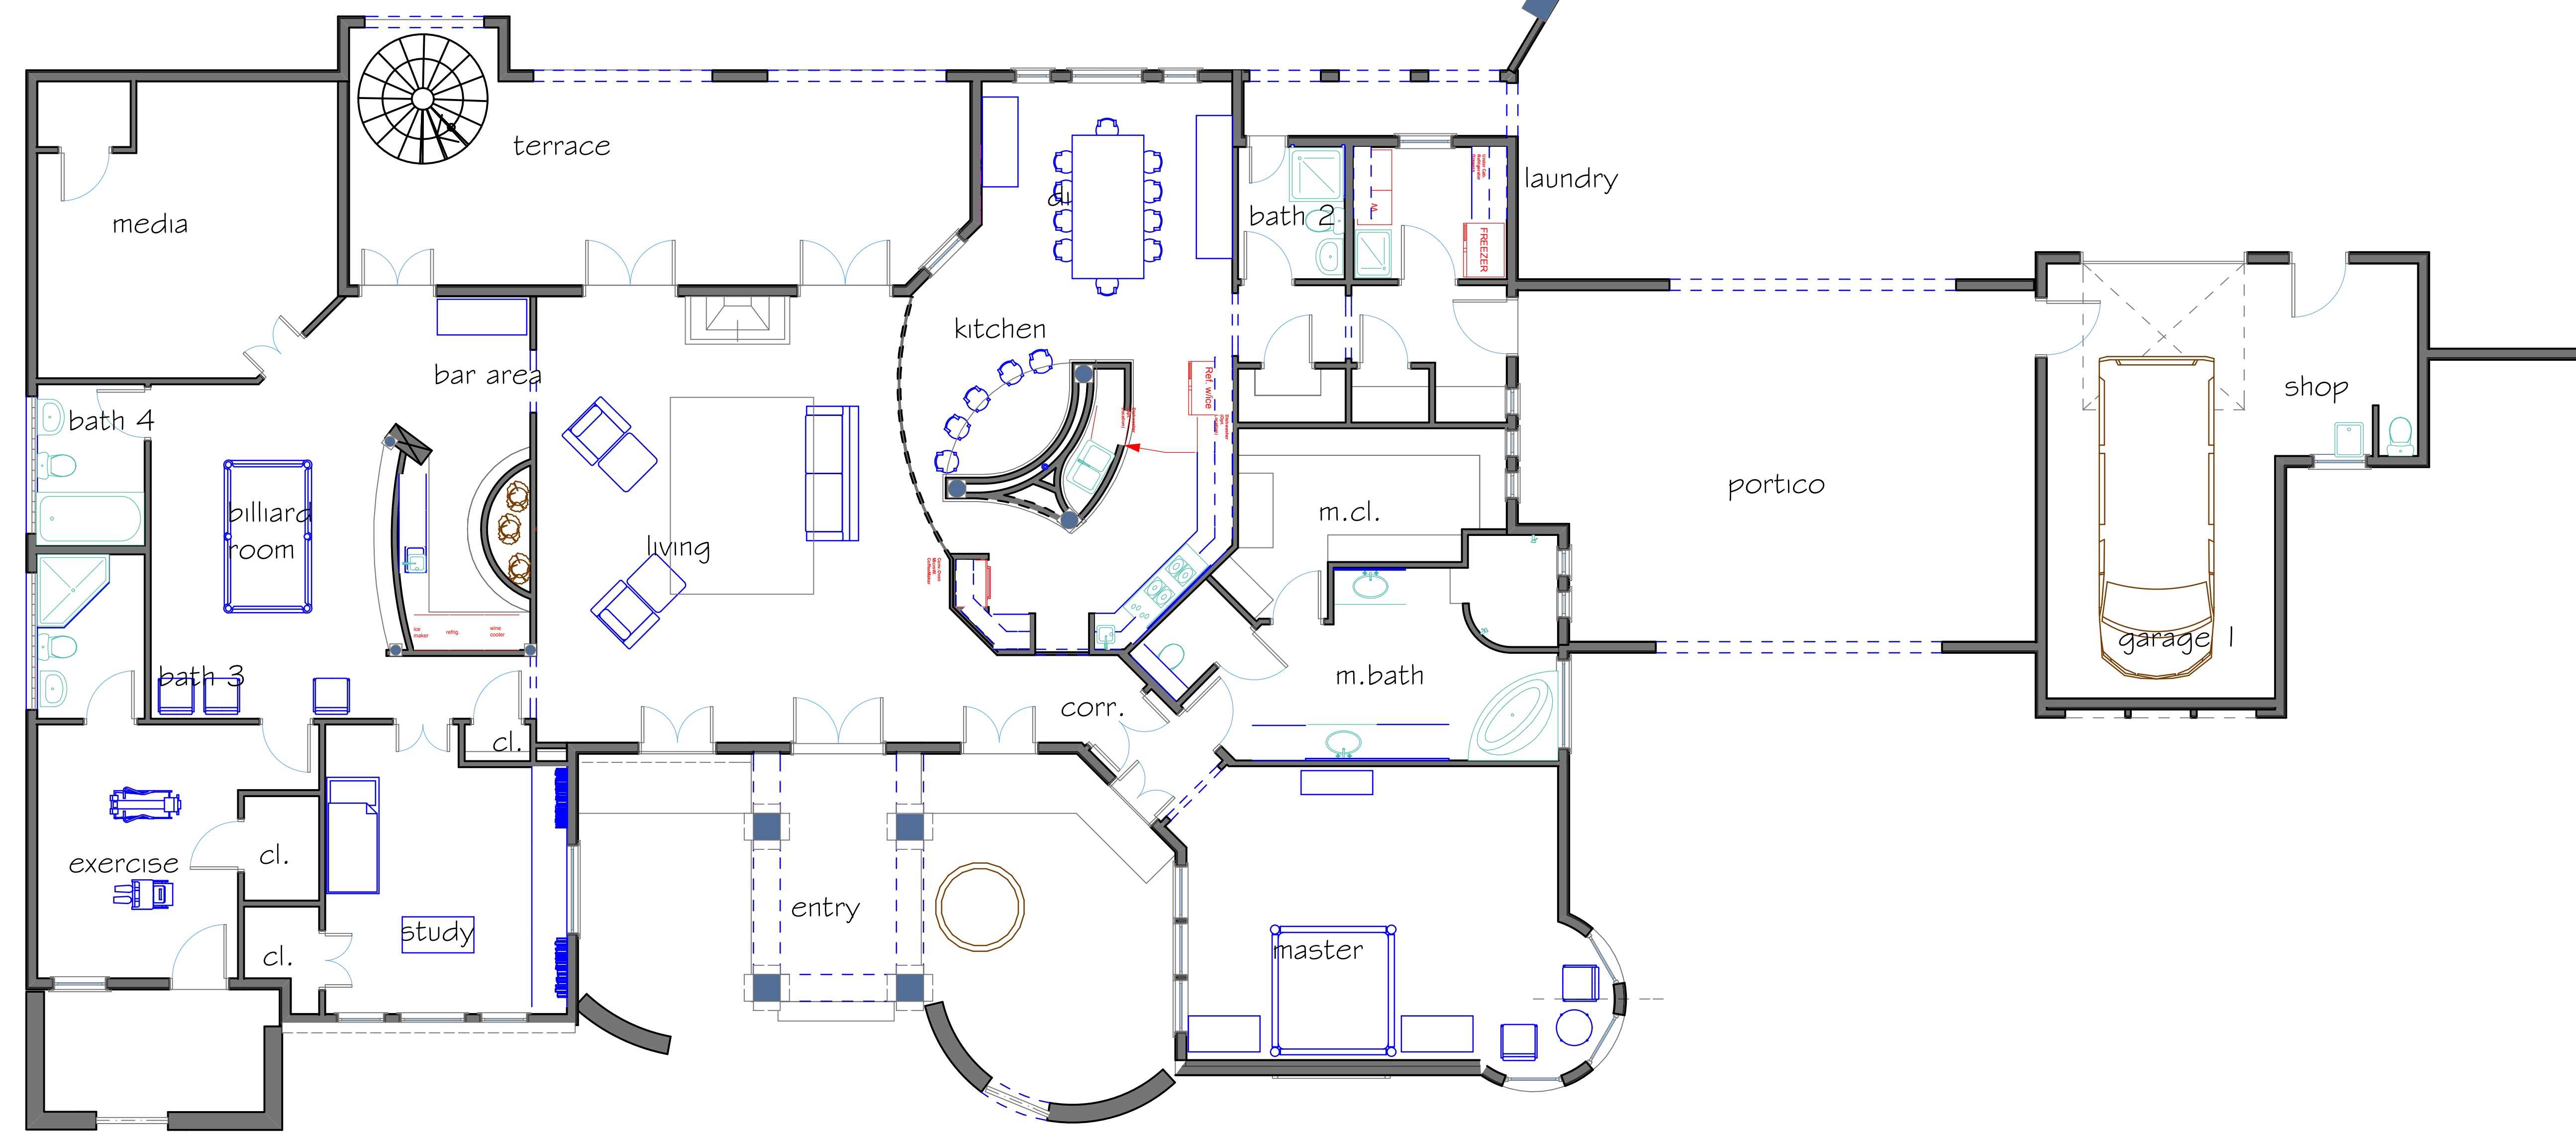

1. First Floor 3/16" = 1'-0"



18 Panorama Trail
Trophy Club, TX 76262
817-491-0755 (Office)
817-909-1133 (Cell)
www.SpectrumHouseDesigns.com

Tuscan House
1 story
3,623 s.f.

Client: _____
 Project Name: _____
 Project #: _____
 Address: _____
 Address: _____
 Date of Issue: _____
 Drawing Name: _____
 Drawing Scale: _____
 Drawing Number: _____